



③ MEZZANINE PLAN - OPTION 3
1/8" = 1'-0"

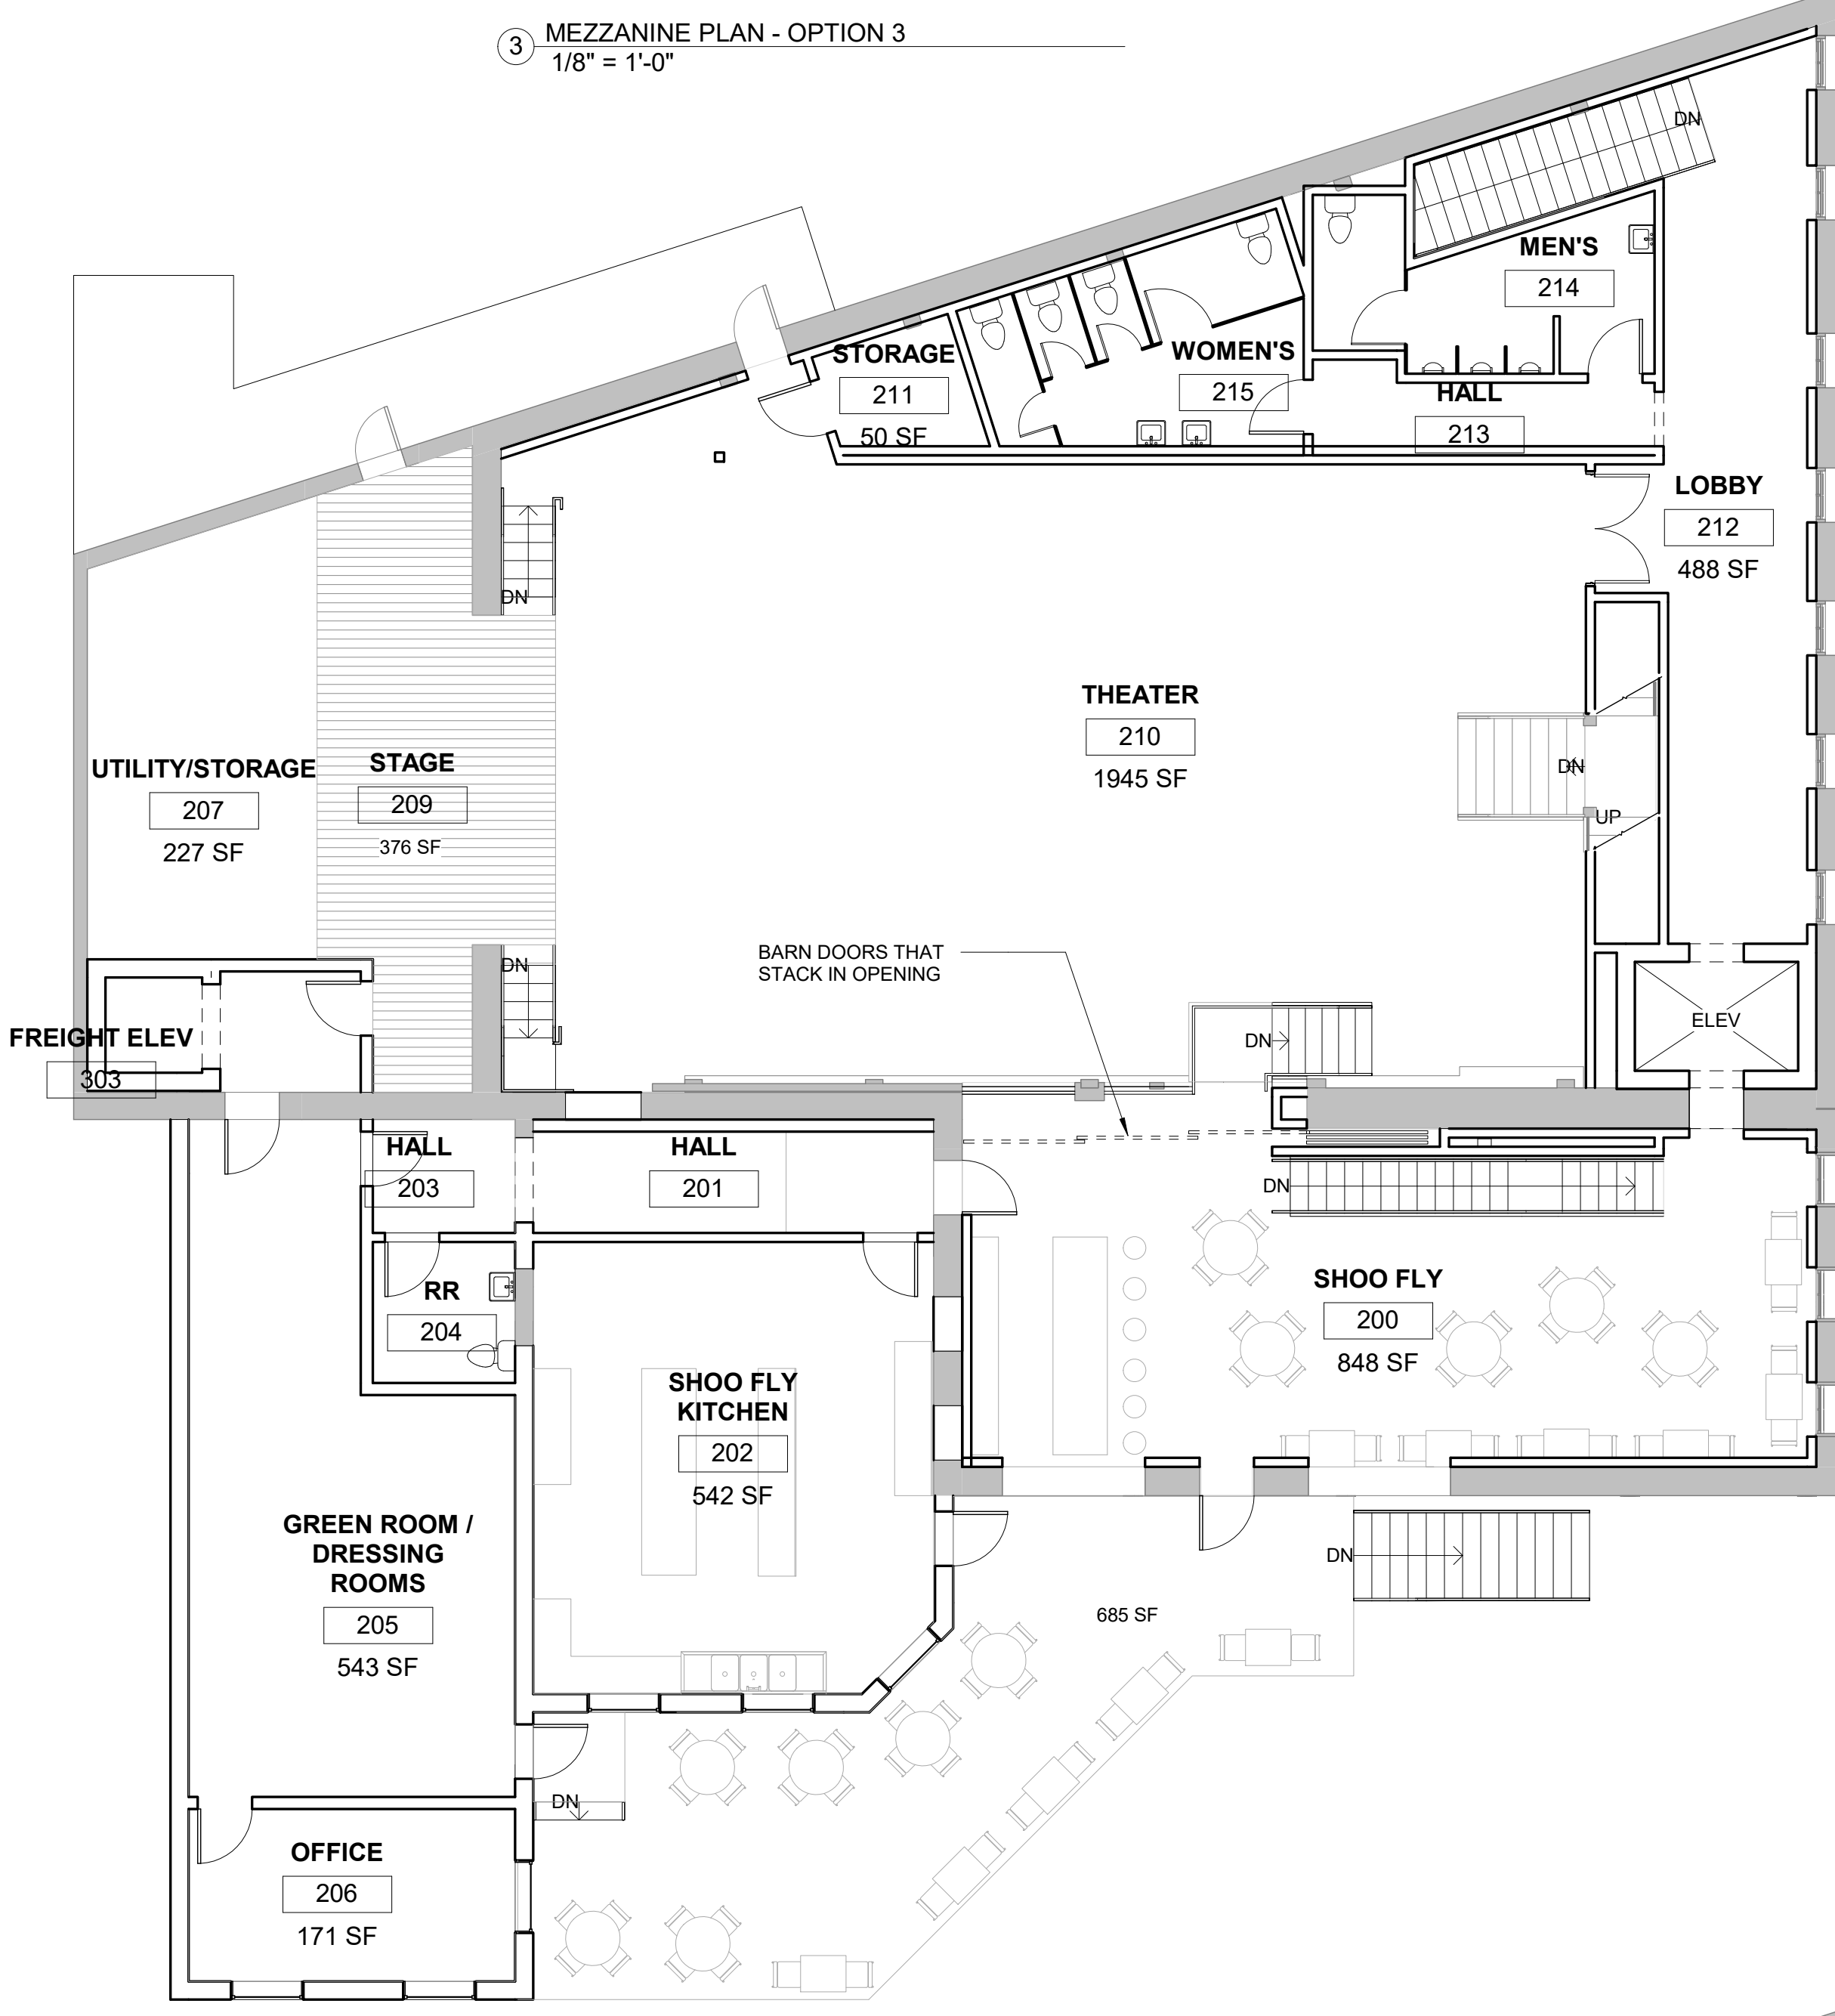

② SECOND FLOOR PLAN - OPTION 3
1/8" = 1'-0"

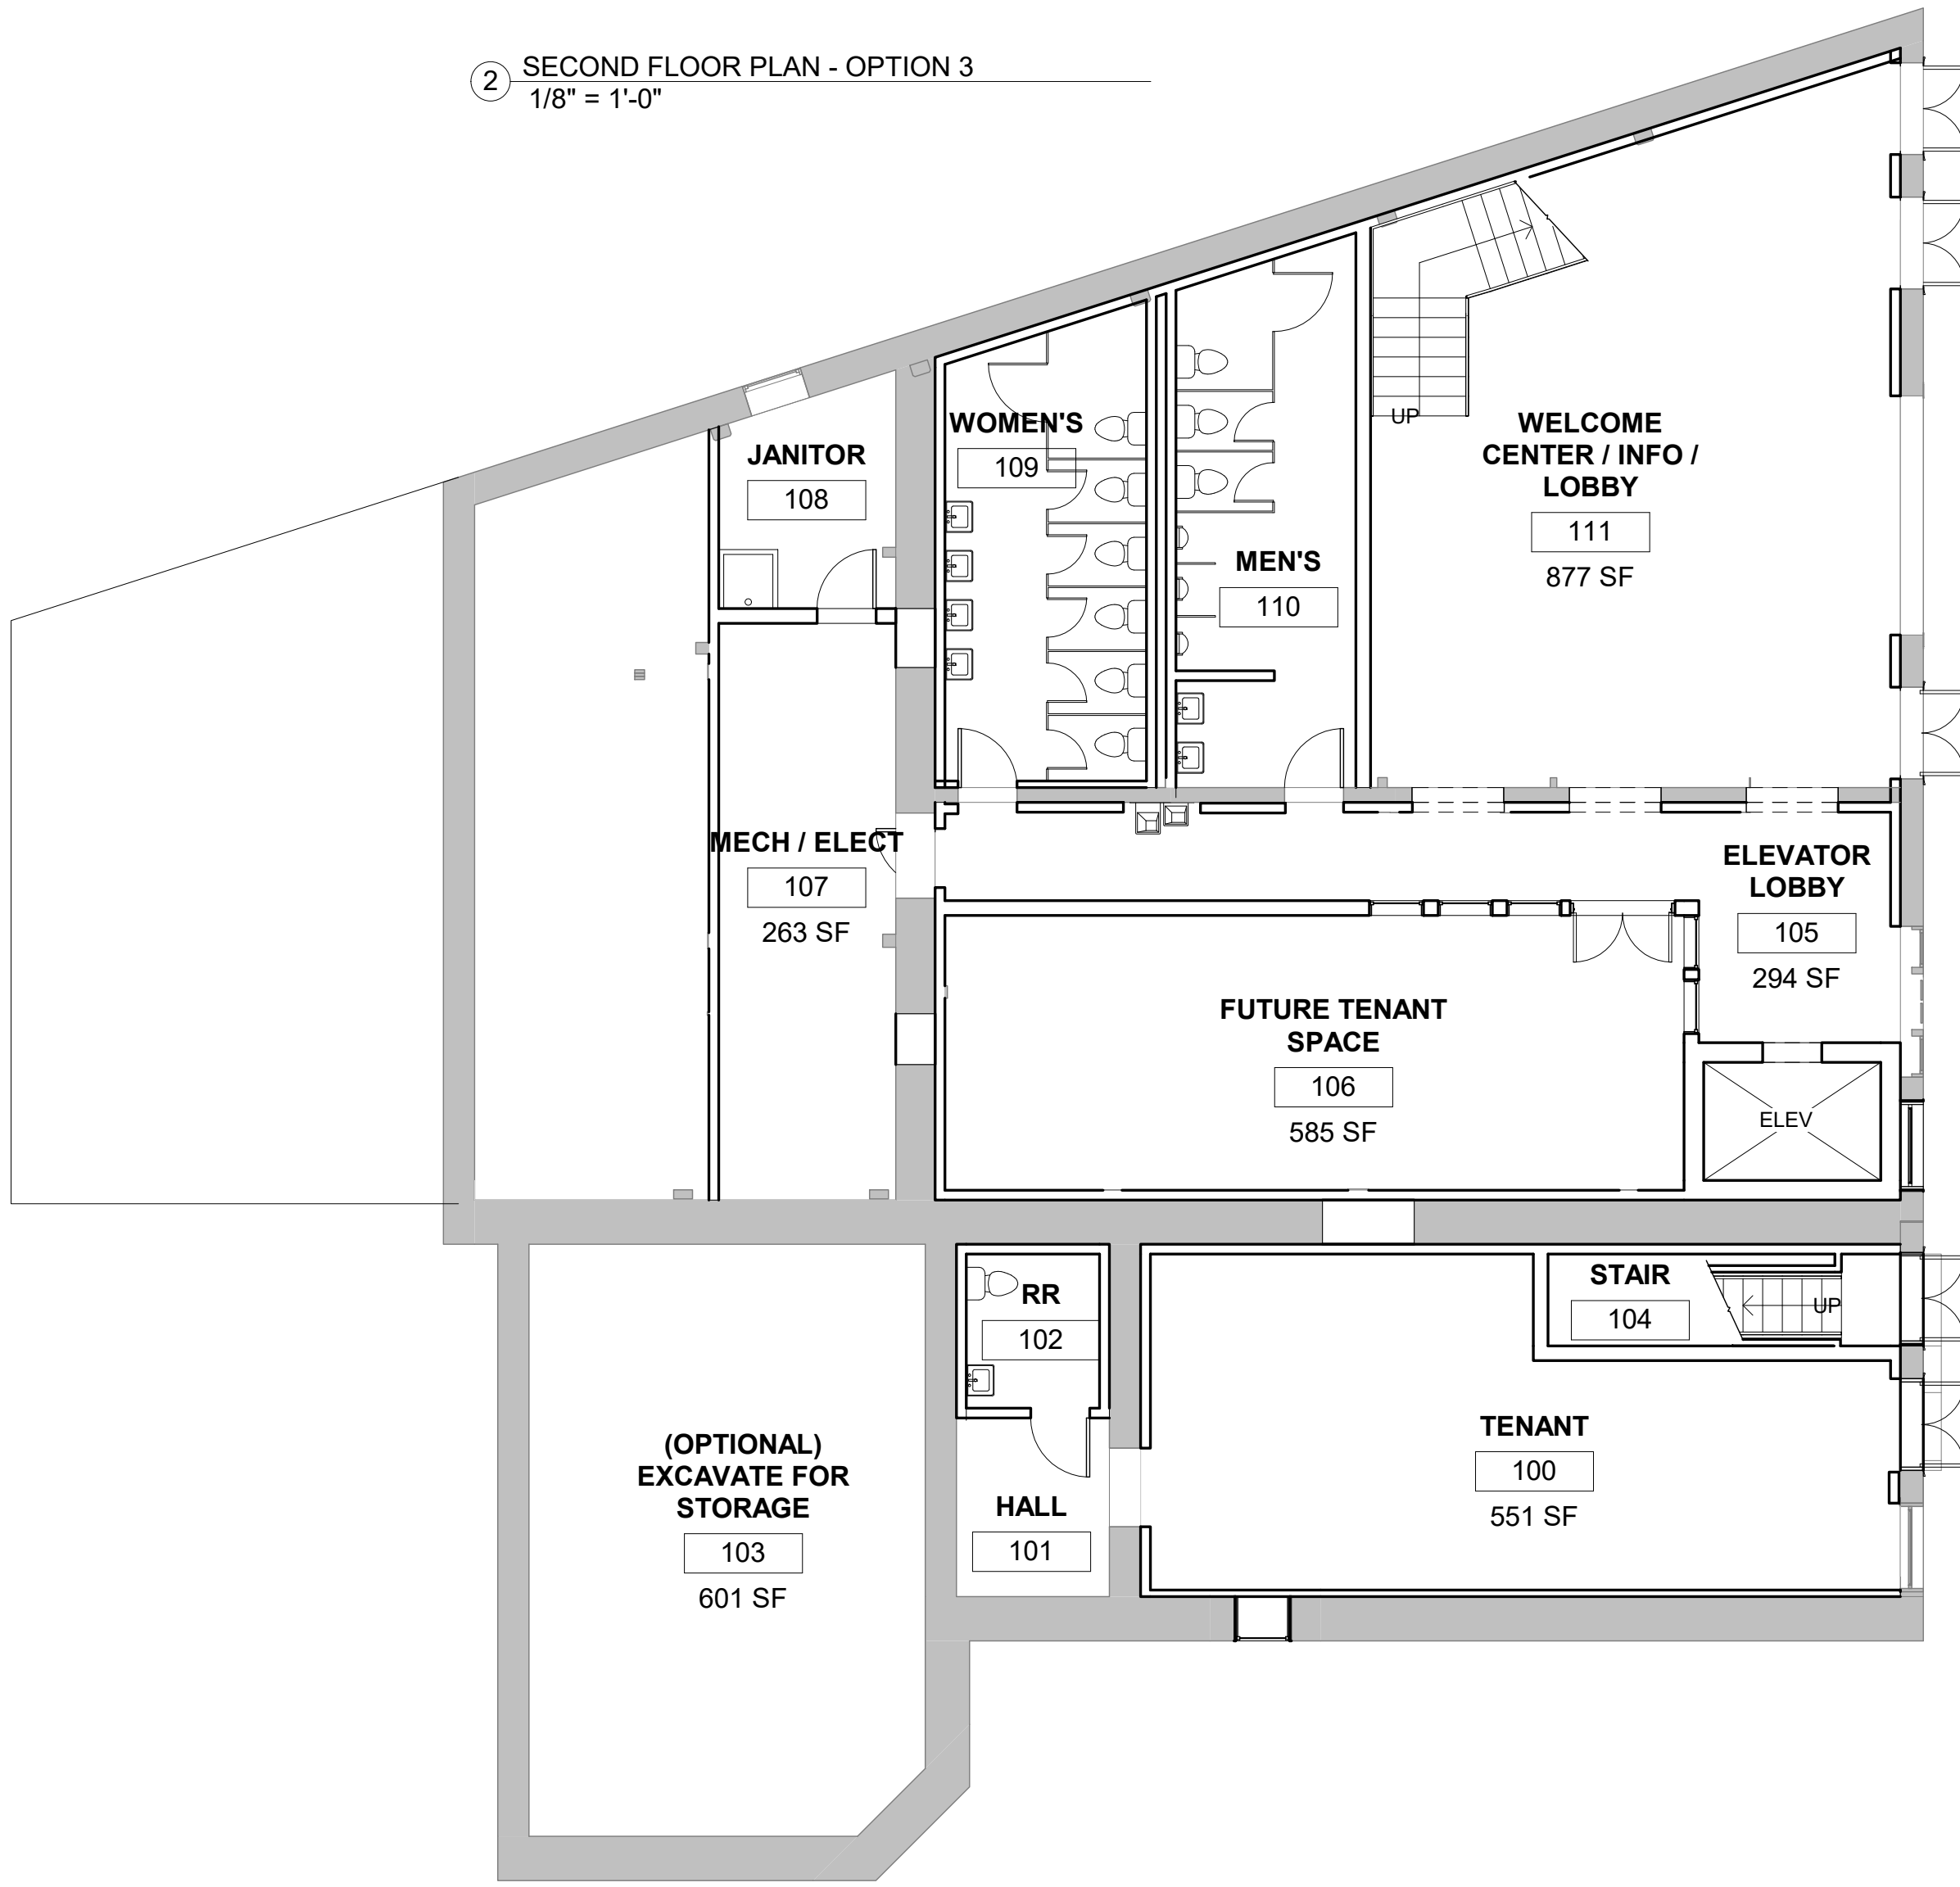

① FIRST FLOOR PLAN - OPTION 3
1/8" = 1'-0"

BELVIDERE THEATER

SCHEMATIC DESIGN - OPTION 3

MAY 21, 2019

